


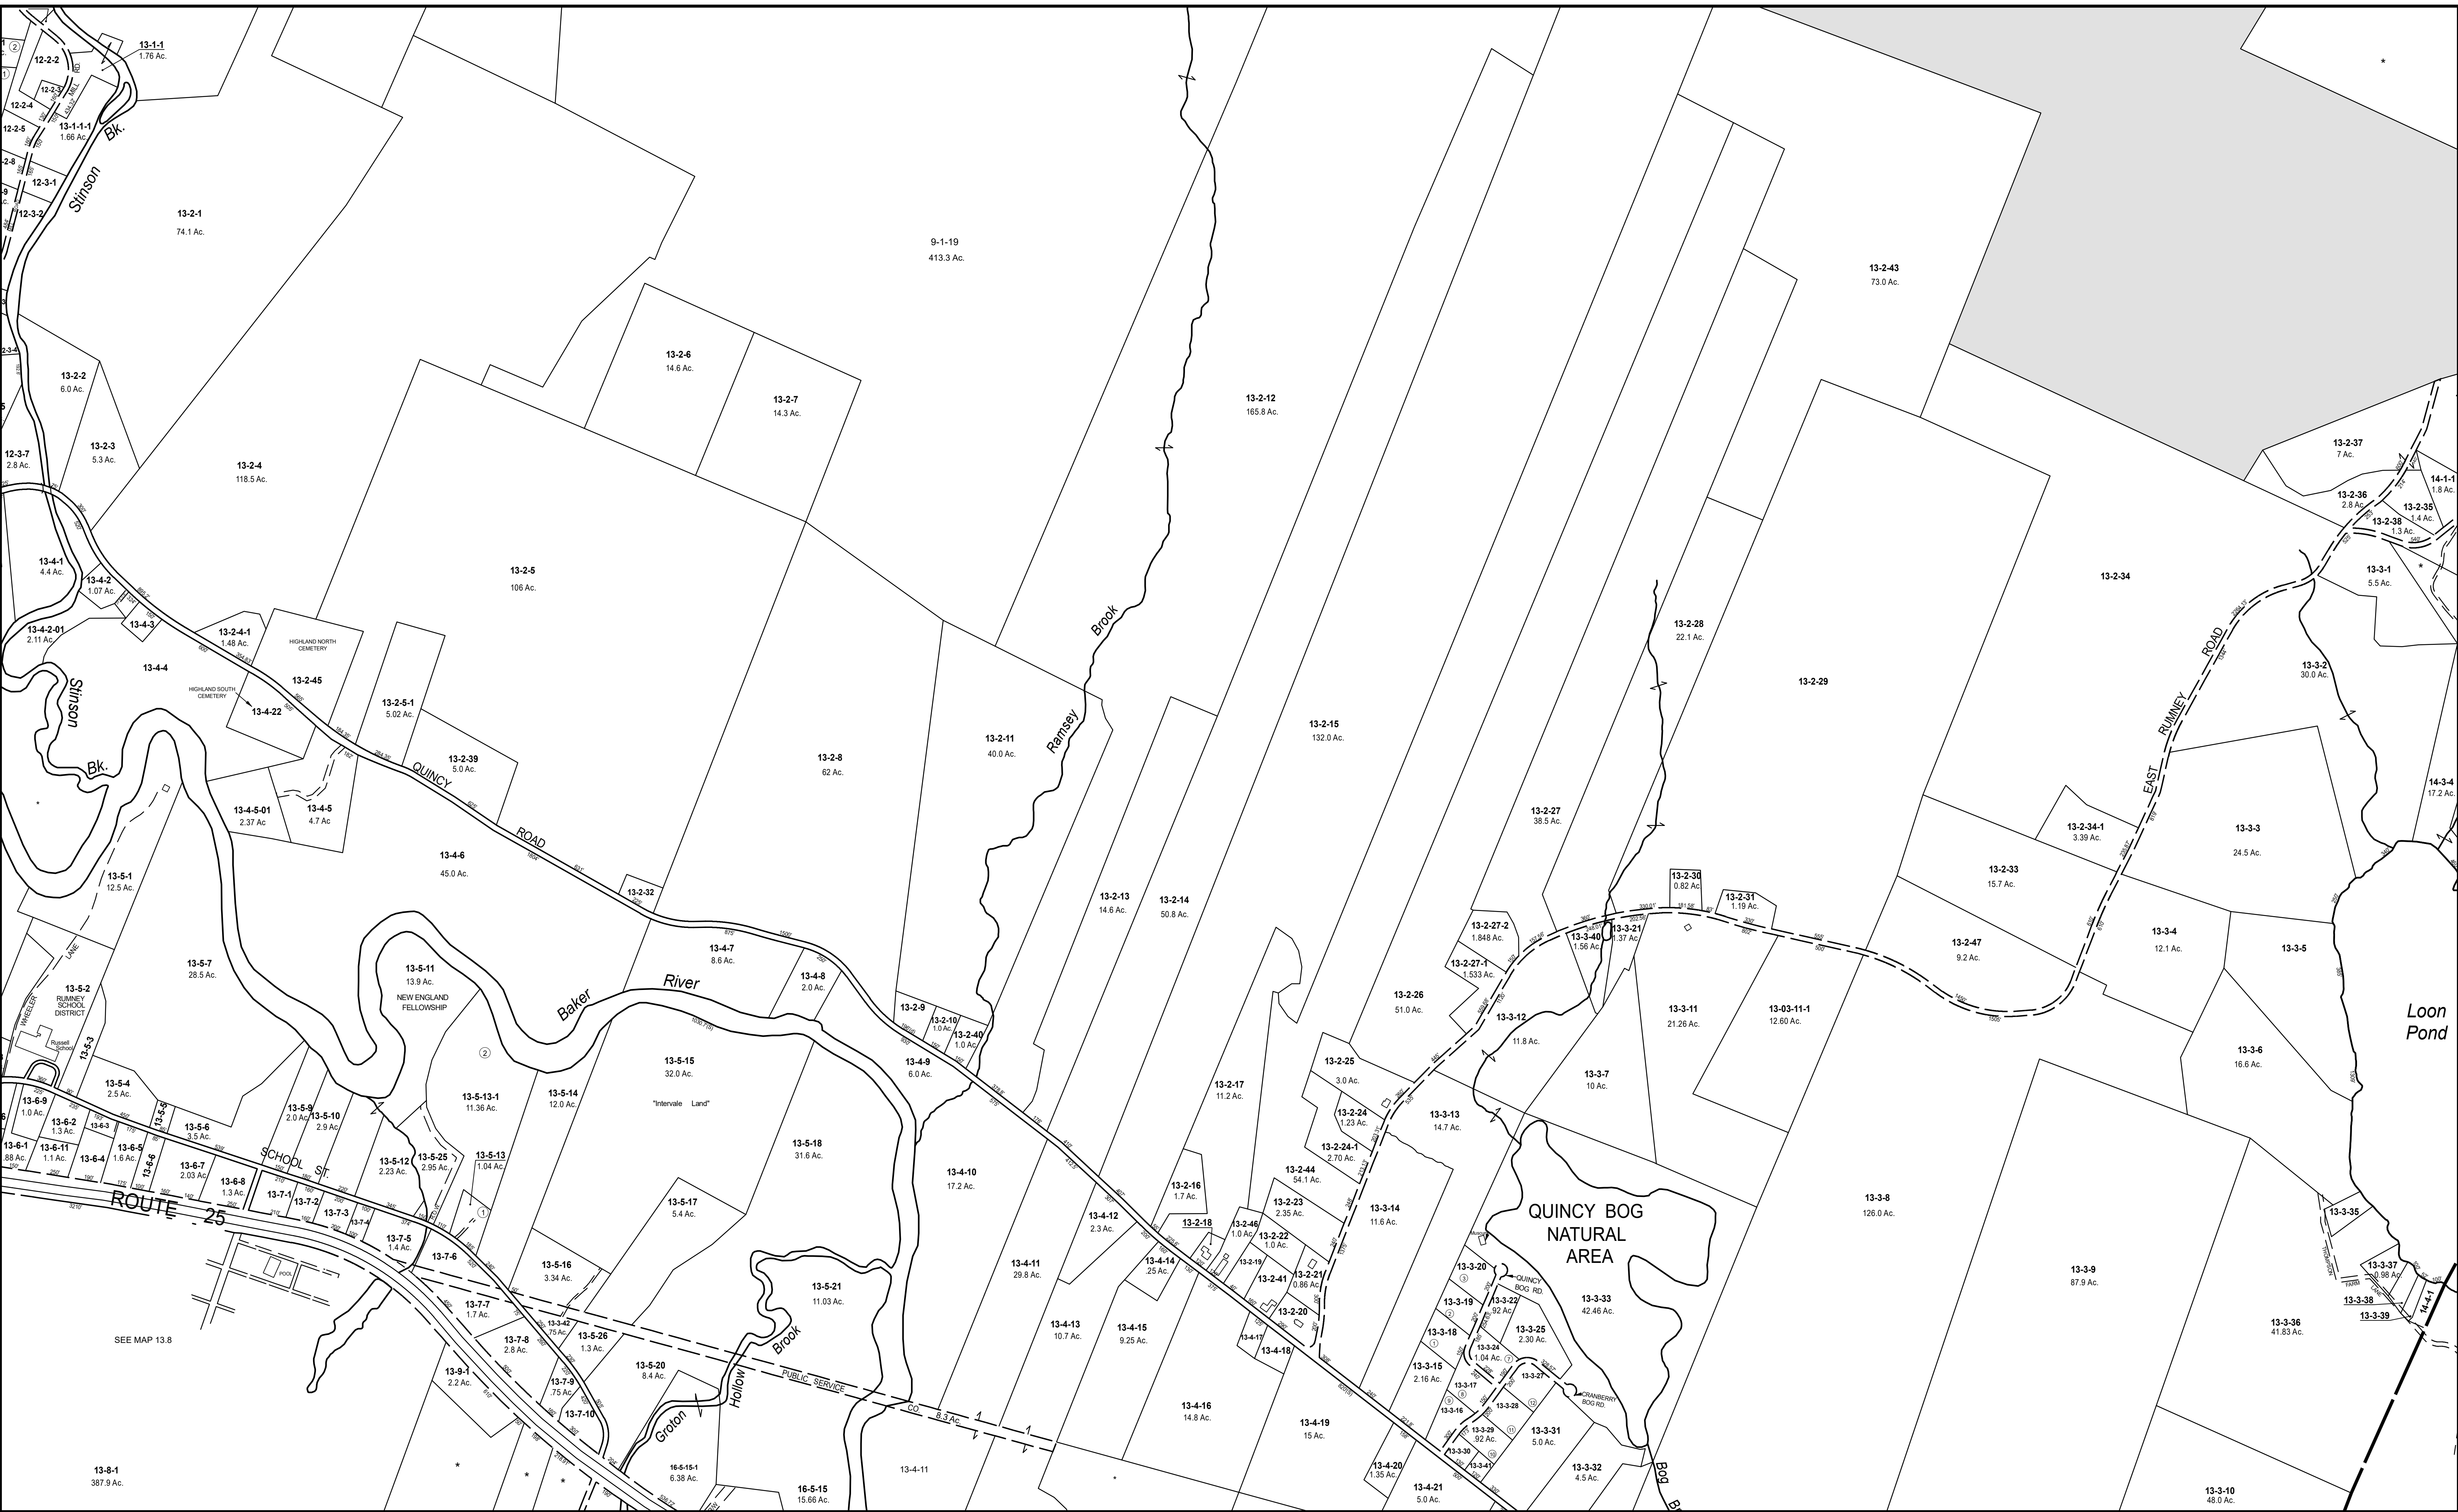

THIS MAP IS FOR ASSESSMENT PURPOSES. IT IS NOT VALID FOR LEGAL DESCRIPTION OR CONVEYANCE.

THE HORIZONTAL DATUM IS THE NEW HAMPSHIRE STATE PLANE COORDINATE SYSTEM, NAD 83.

PREPARED BY MOUNTAIN MAPPING, RFD # 1, CAMPTON, NH 03223

REVISED & REPRINTED BY



CAITechnologies  
Precision Mapping. Geospatial Solutions.  
11 Pleasant Street, Littleton, NH 03561  
800.322.4540 • www.cai-tech.com

LEGEND

PARCEL NUMBER - - - - - 12-12-10

PARCEL AREA - - - - - Ac.

RECORD DIMENSION - - - - - 100'

WATER - - - - -

REFER TO ADJACENT MAP - - - - - ★

SUBDIVISION LOT NO. - - - - - ②

RIGHT OF WAY/ACCESS - - - - - RW

COMMON OWNERSHIP - - - - -

WMNF - - - - -

SCALE: 1" = 400'

FEET  
400 200 0 400 800 1,200

METERS  
100 50 0 100 200 300

REVISED TO: APRIL 1, 2023

PROPERTY MAPS

RUMNEY

NEW HAMPSHIRE

INDEX DIAGRAM

|    |    |    |
|----|----|----|
| 8  | 9  | 10 |
| 12 | 13 | 14 |
| 15 | 16 |    |

GN  
N  
S  
E  
W

MAP NO.

13